



B-2

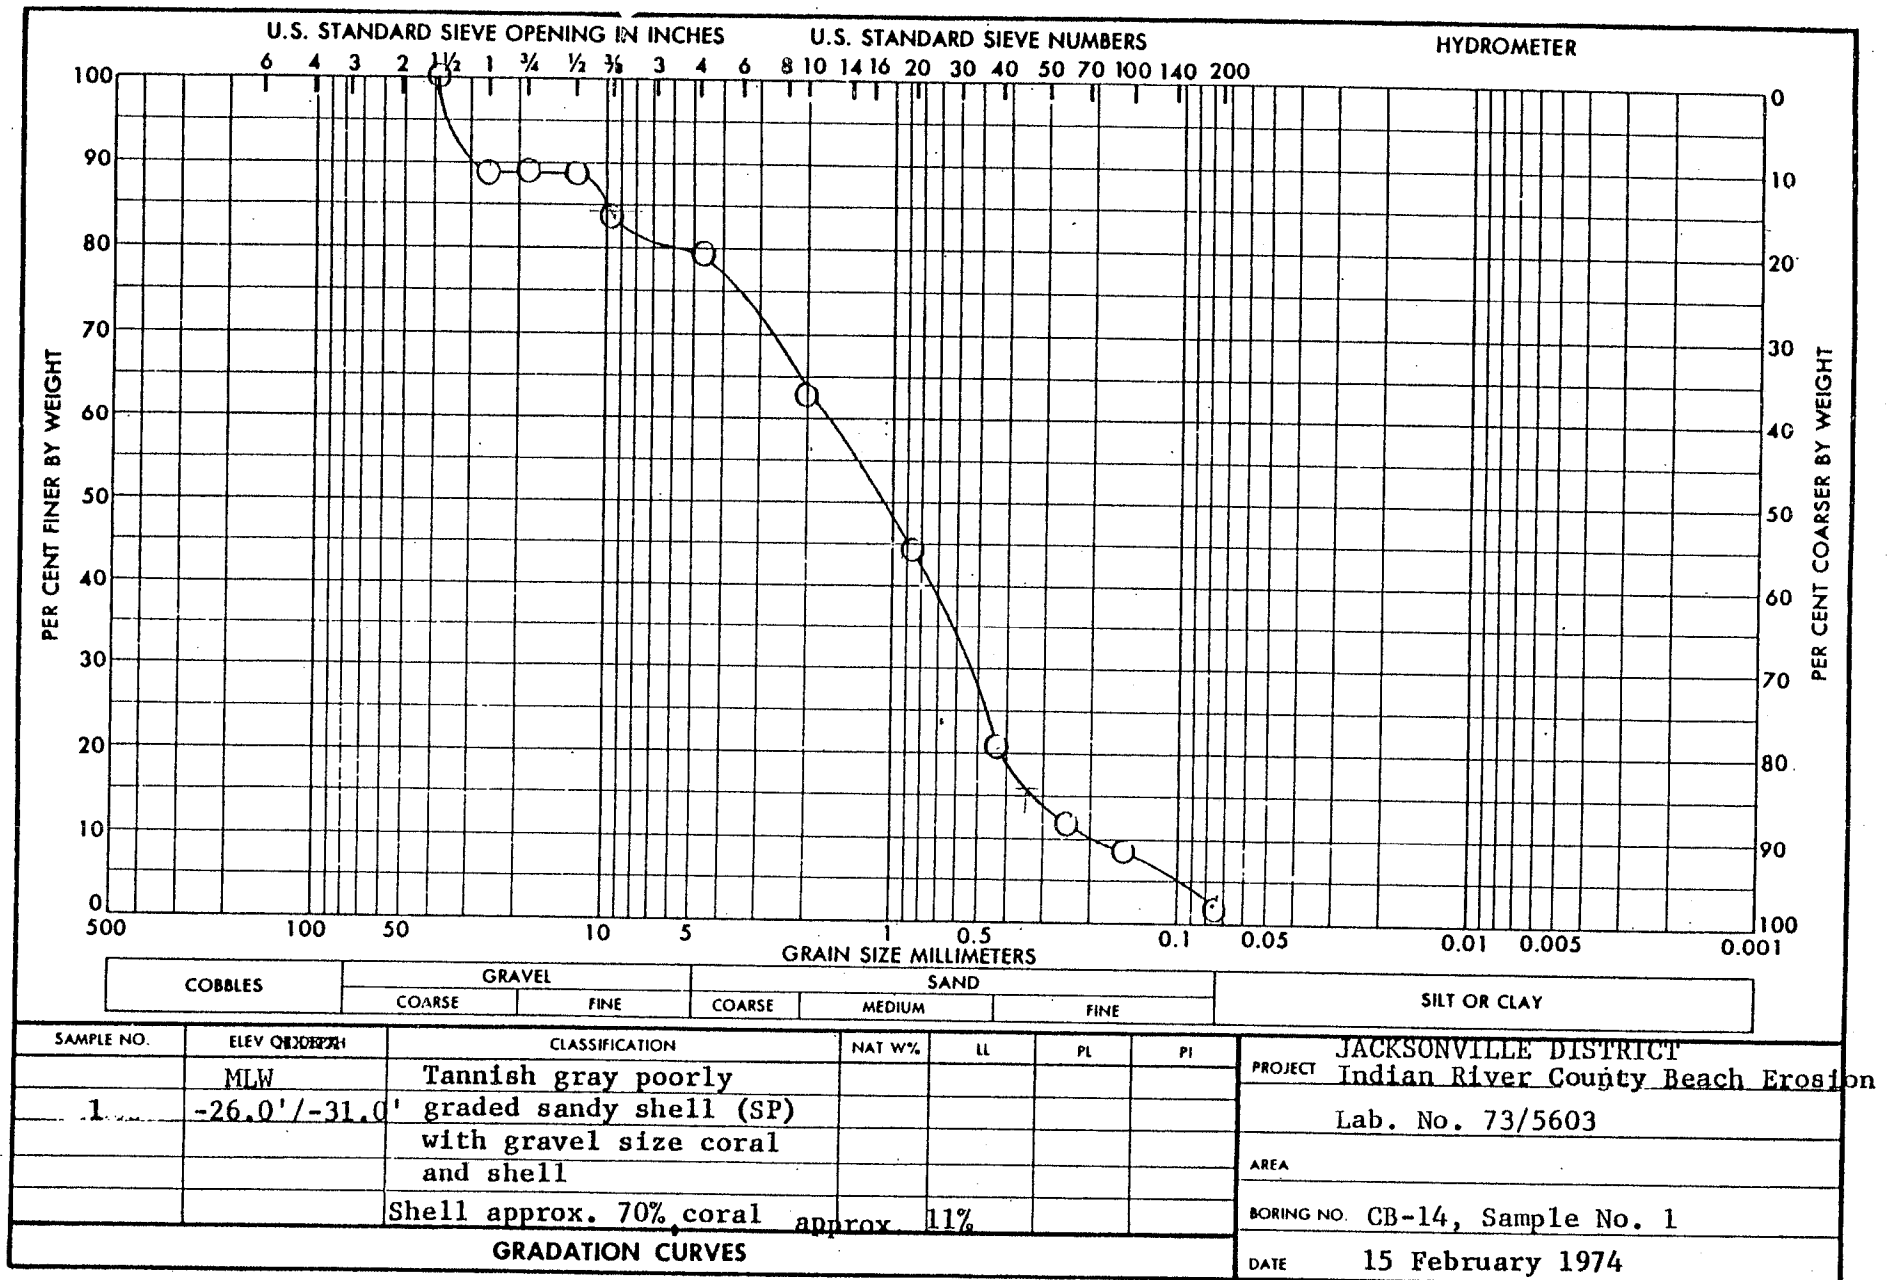

B-3

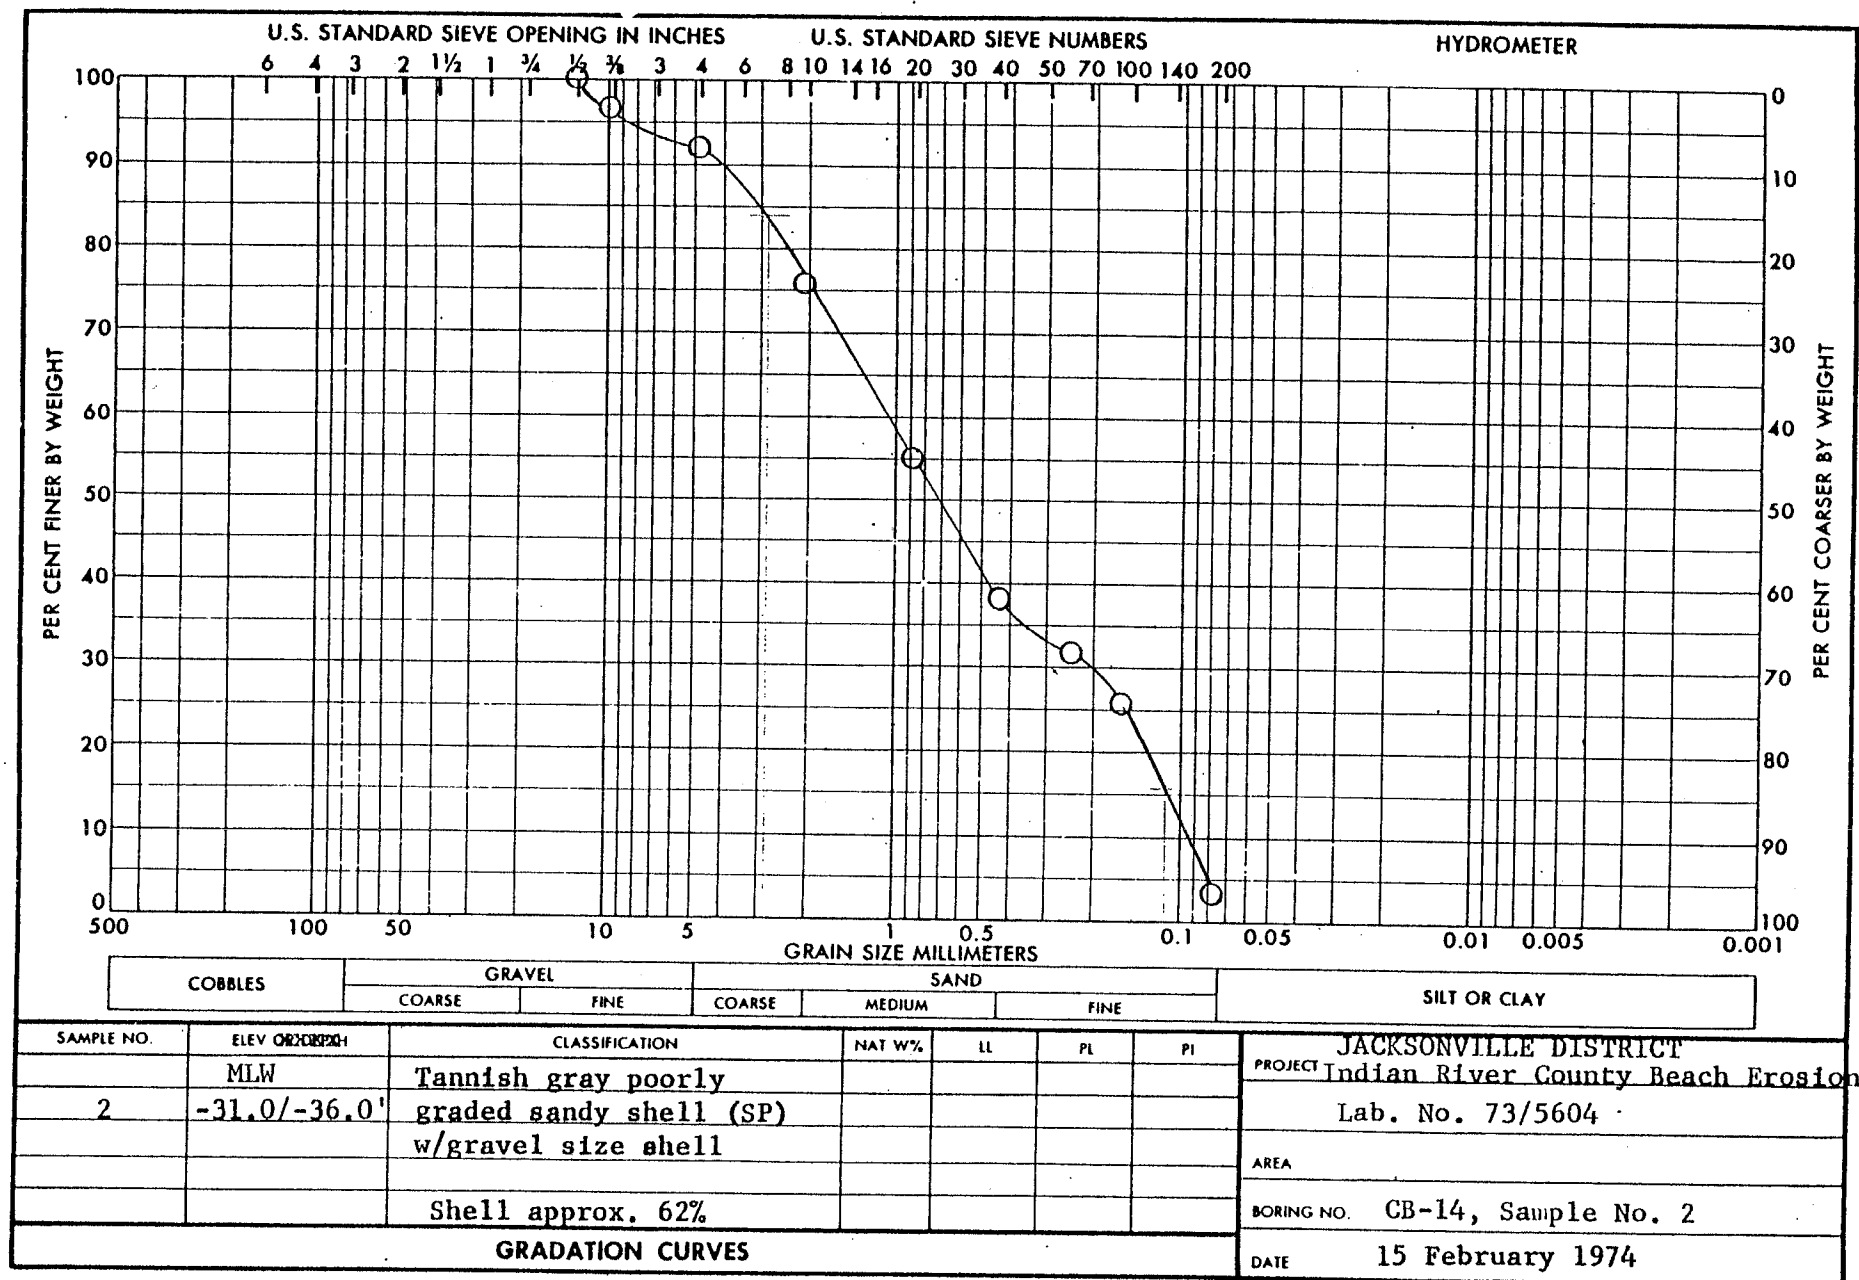

DEPT. OF THE ARMY, SOUTH ATLANTIC DIVISION LABORATORY,
CORPS OF ENGINEERS, 611 SOUTH COBB DRIVE, MARIETTA, GA. 30061

REQ. NO. 08-123-ENG-117-74
WORK ORDER NO. 8518

B-4

