


DEPARTMENT OF THE ARMY, SOUTH ATLANTIC DISTRICT, SAVANNAH, GA. 30061
 CORPS OF ENGINEERS, 611 SOUTH COBB DRIVE, MARIETTA, GA. 30061

Req. No. 08-123-ENG-149-78

Spec. REQ. CM-78-140

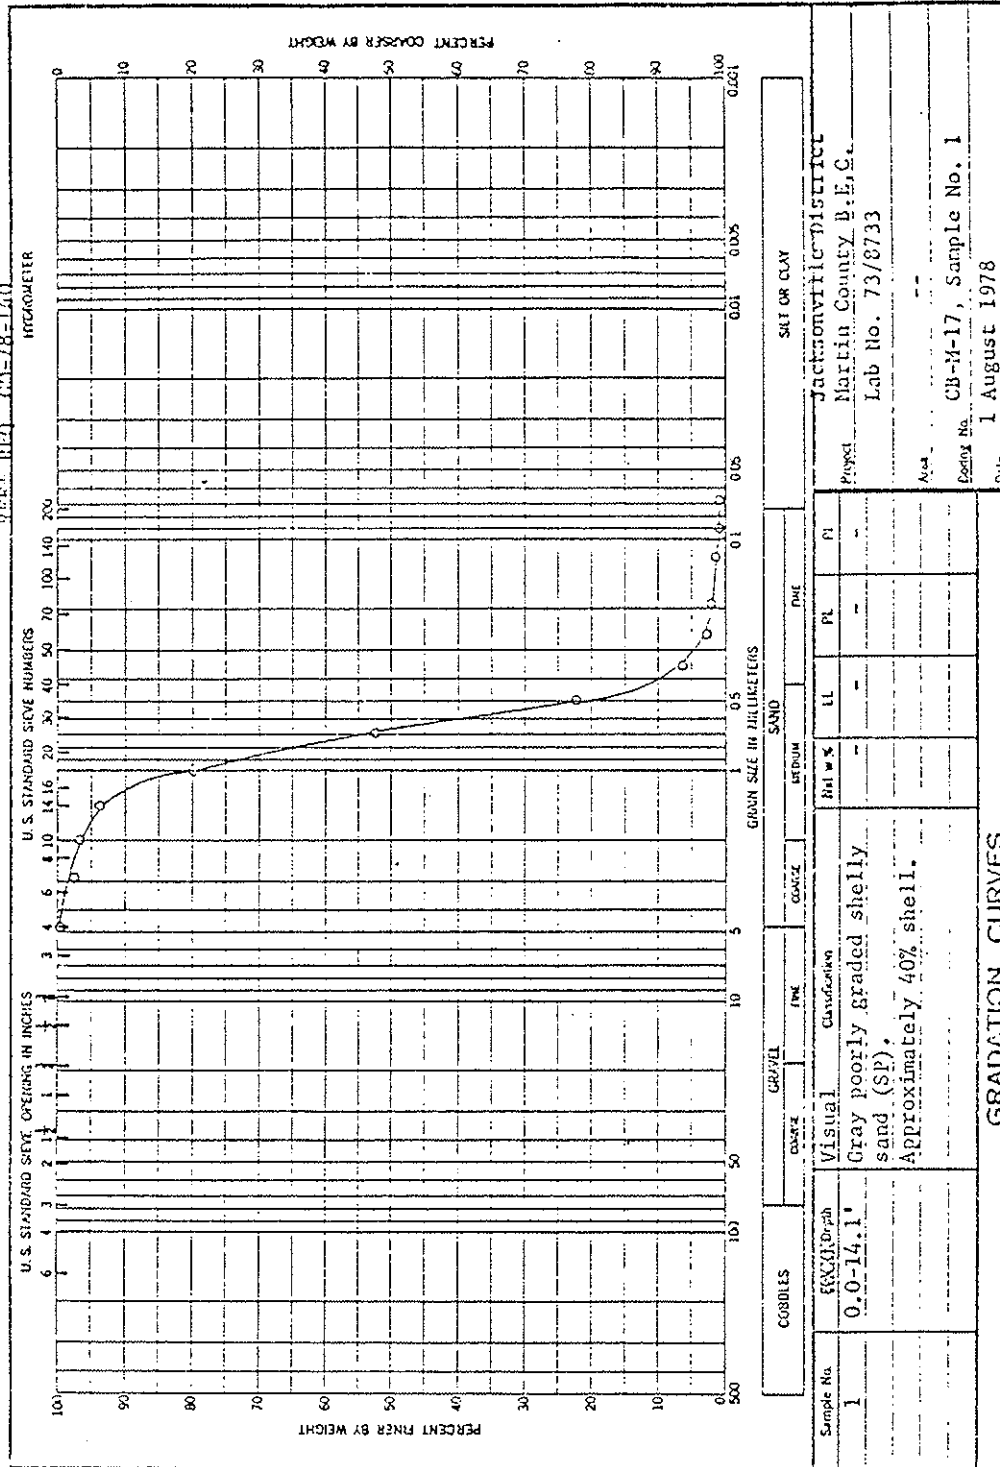

ENG FORM 2087
 1 MAY 63