


DEPARTMENT OF THE ARMY, SOUTH ATLANTIC DIVISION LABORATORY  
CORPS OF ENGINEERS, 611 SOUTH COBB DRIVE, MARIETTA, GA. 30060

WORK ORDER: 6953  
REQUISITION: RM-CW-93-0260

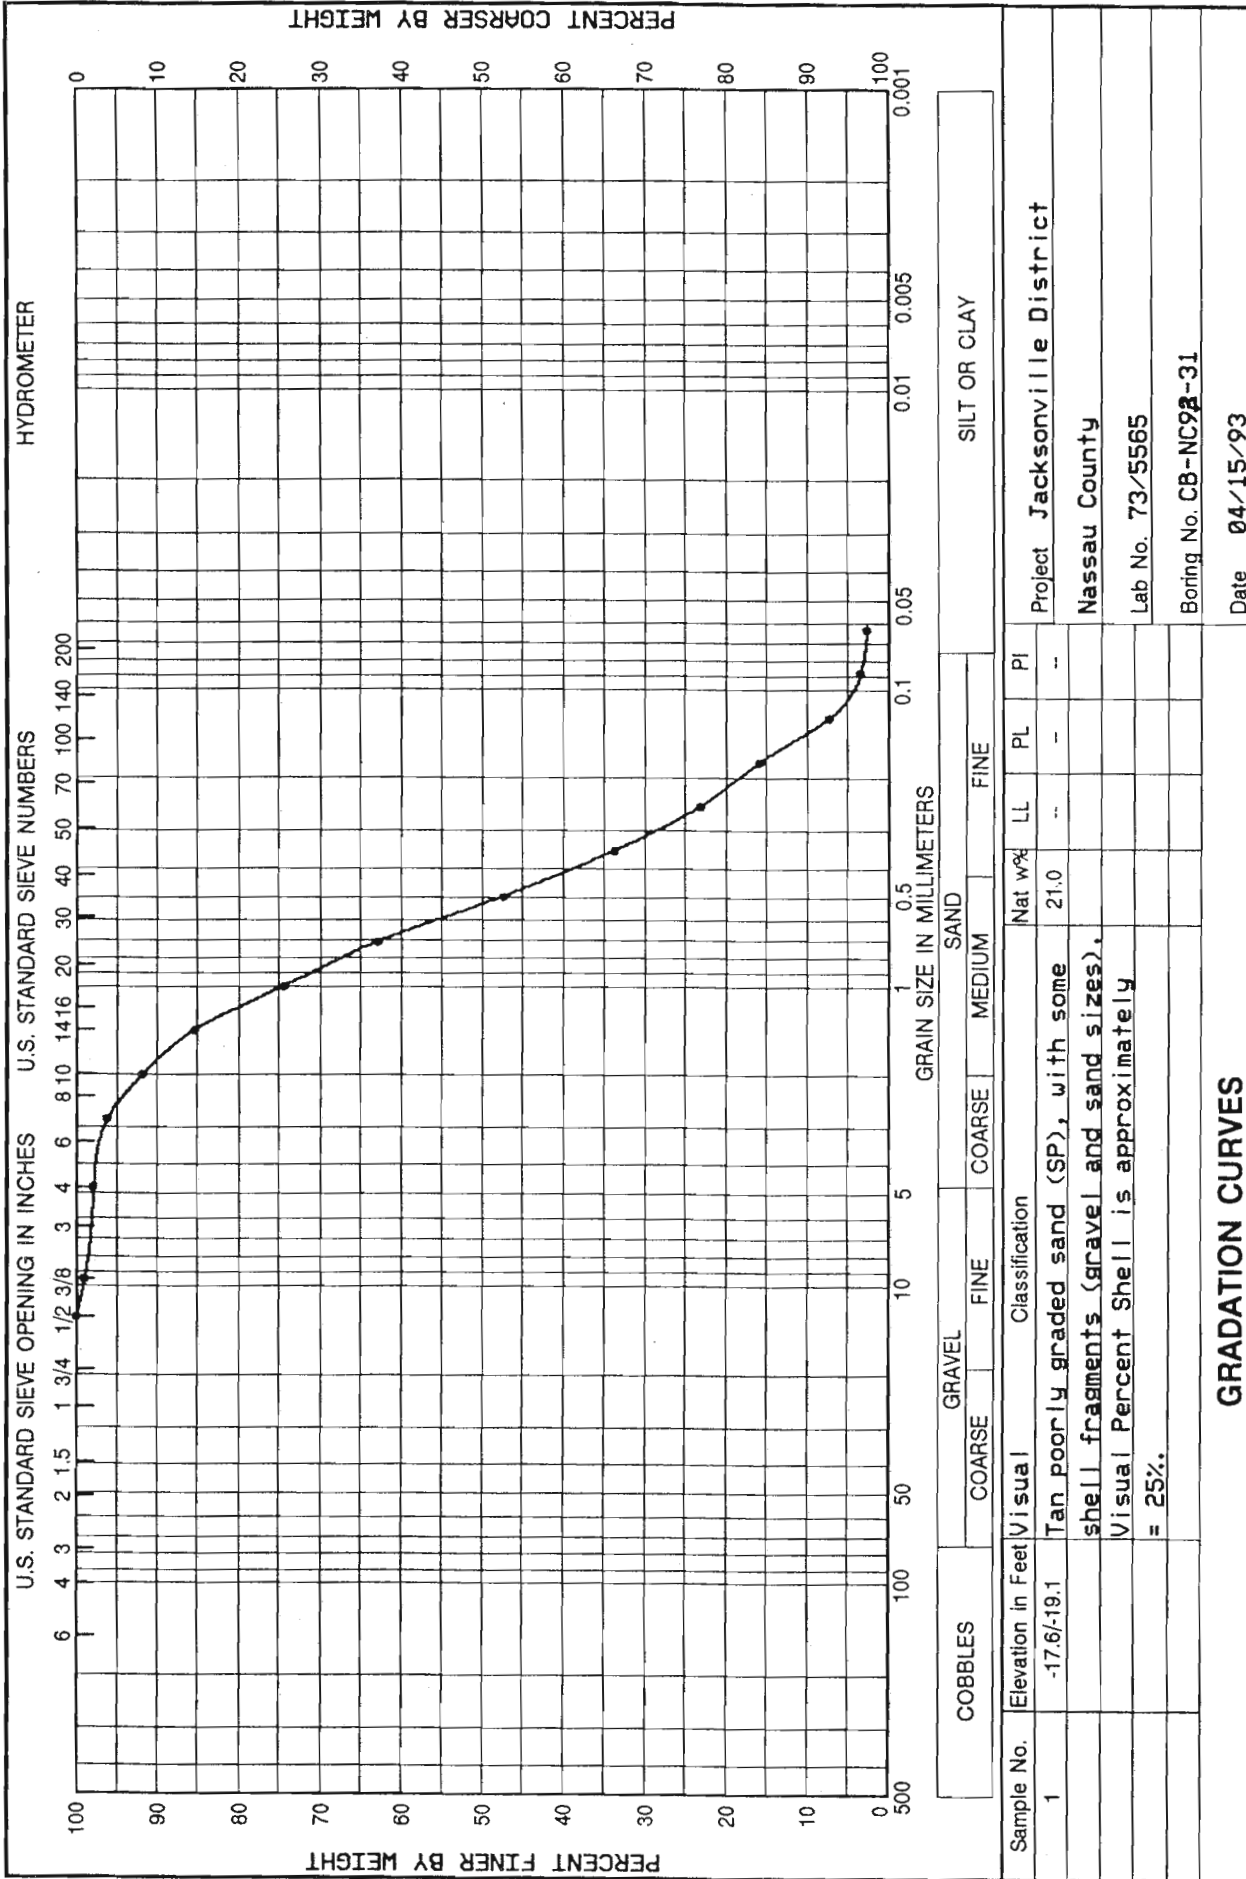

WORK ORDER: 6953  
REQUISITION: RM-CW-93-0260

